


GROUND FLOOR




2ND FLOOR

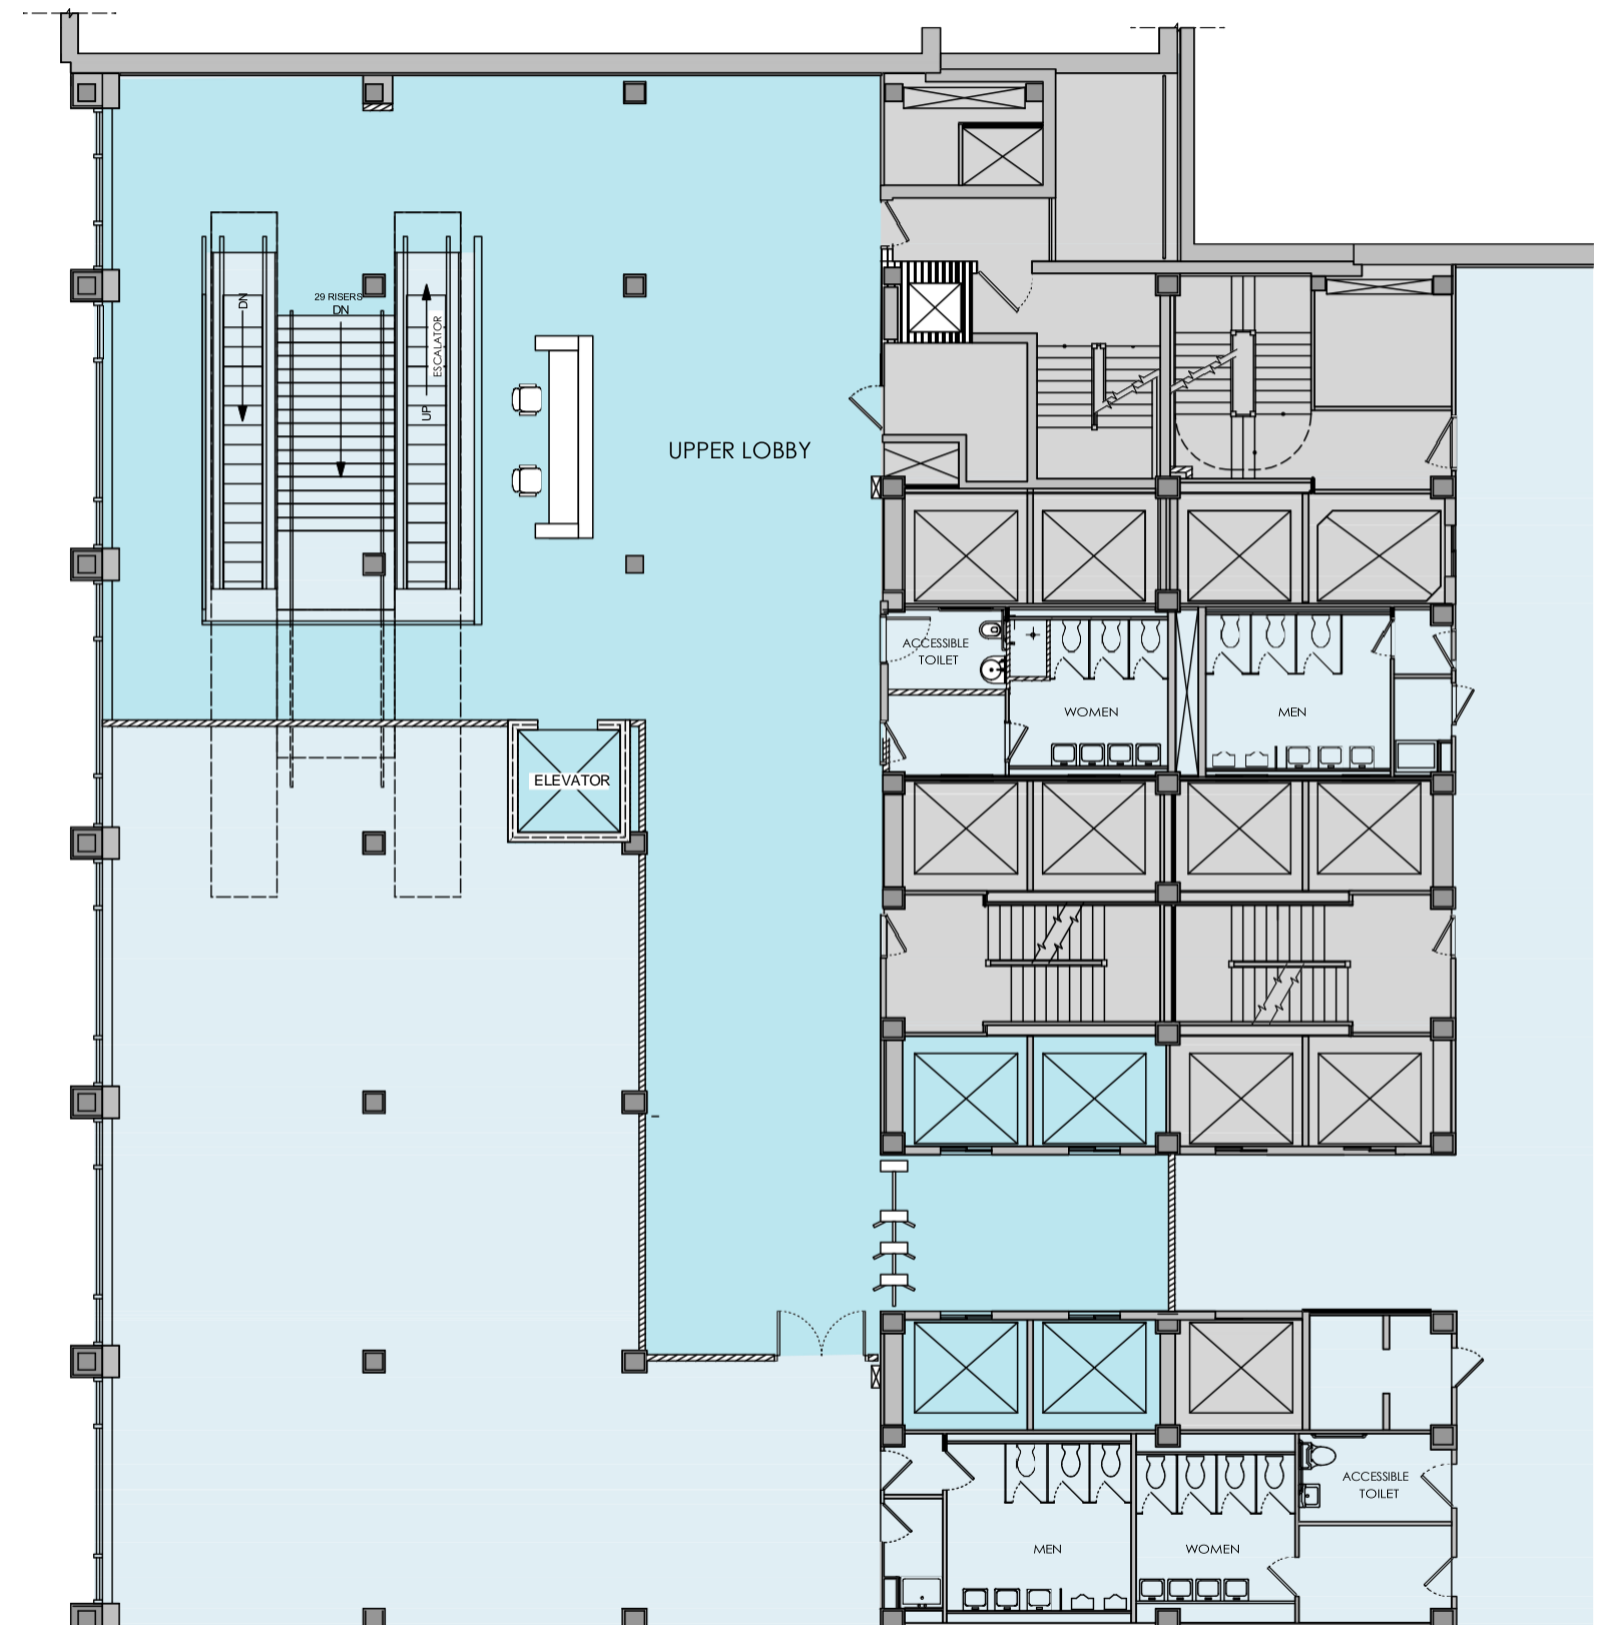




LOBBY ENTRANCE AT STREET

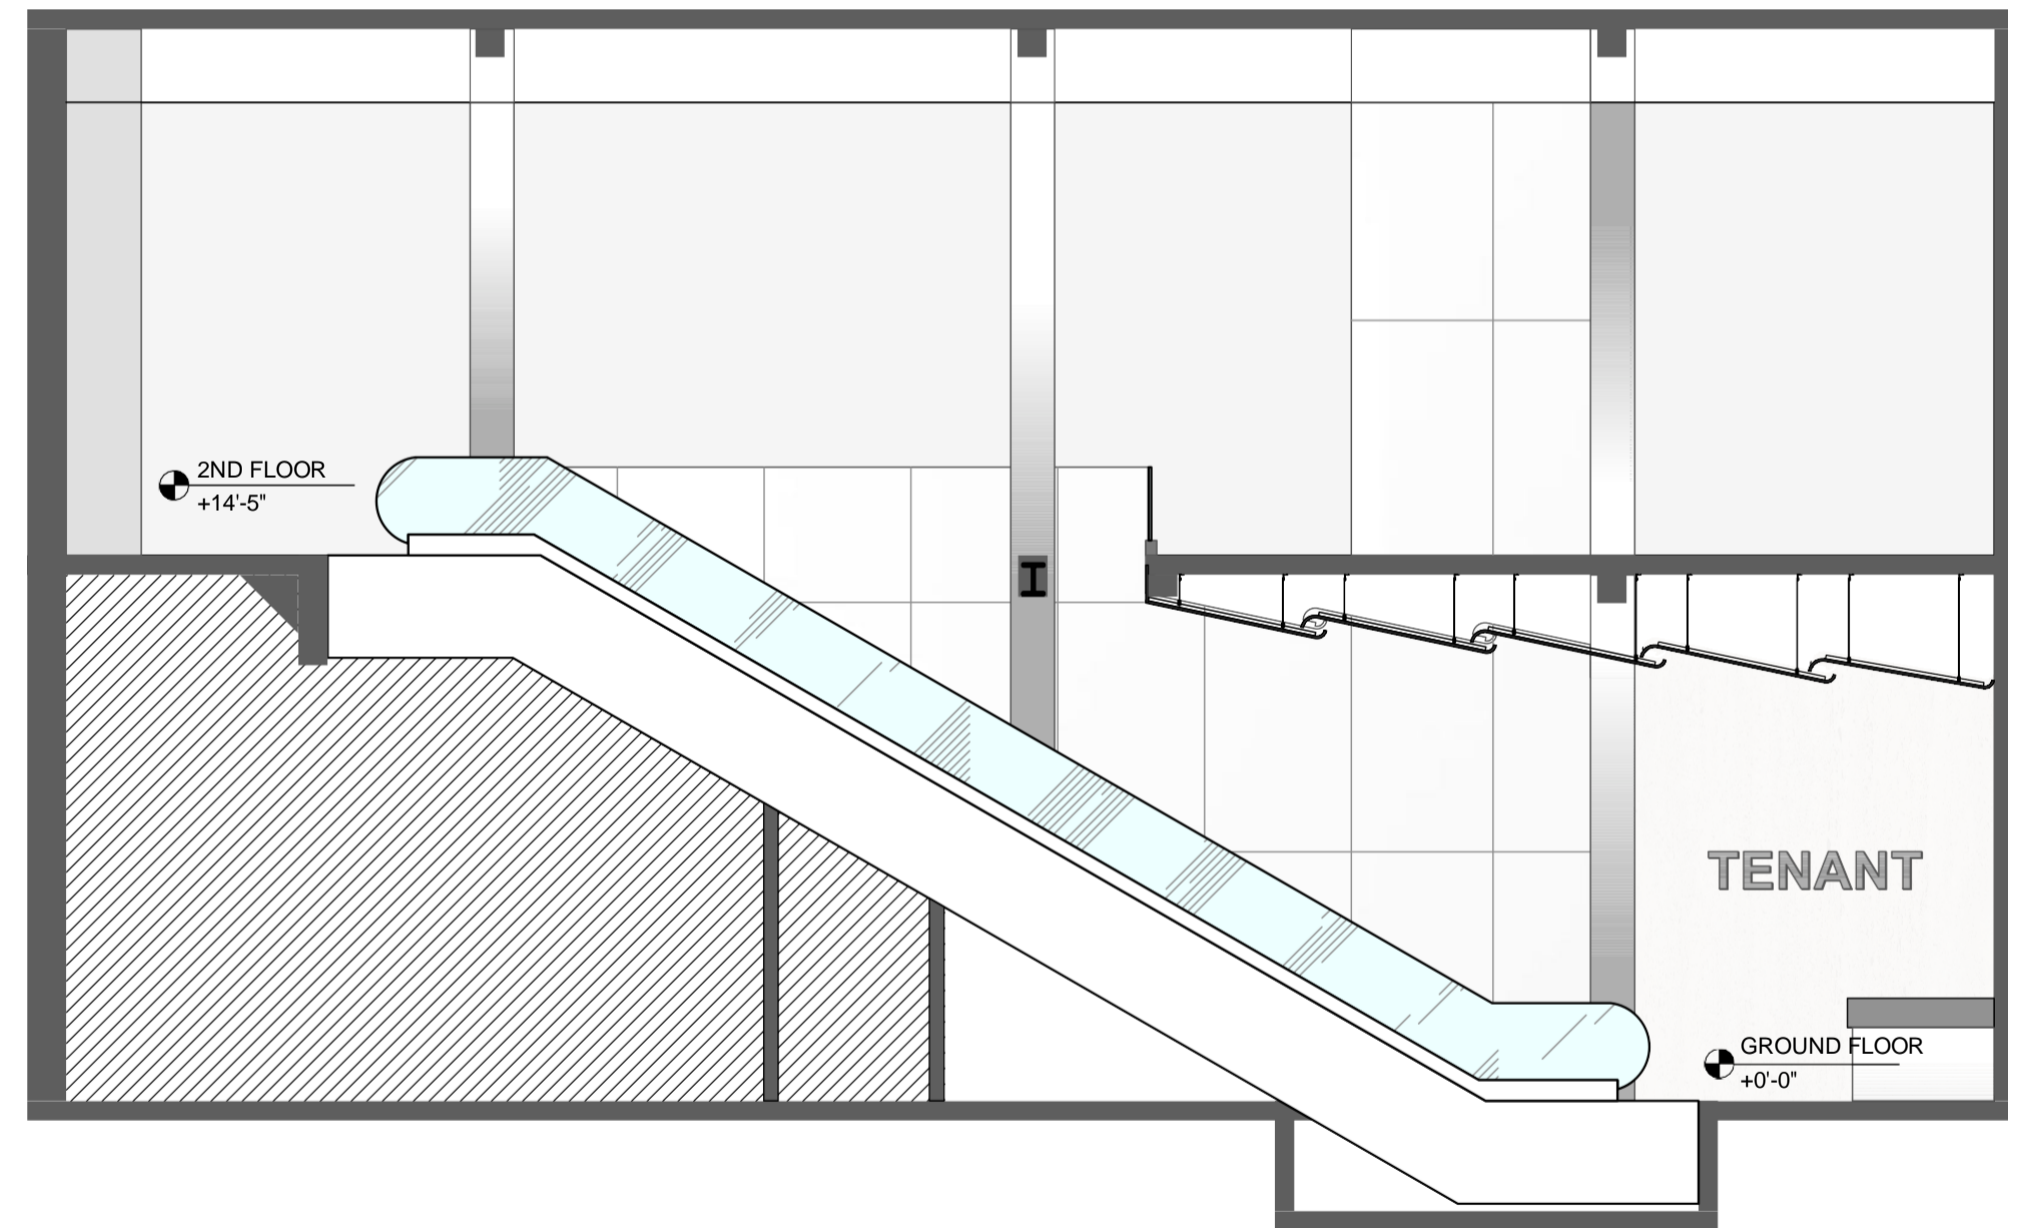

SECTION LOOKING NORTH



LOBBY ENTRANCE AT STREET

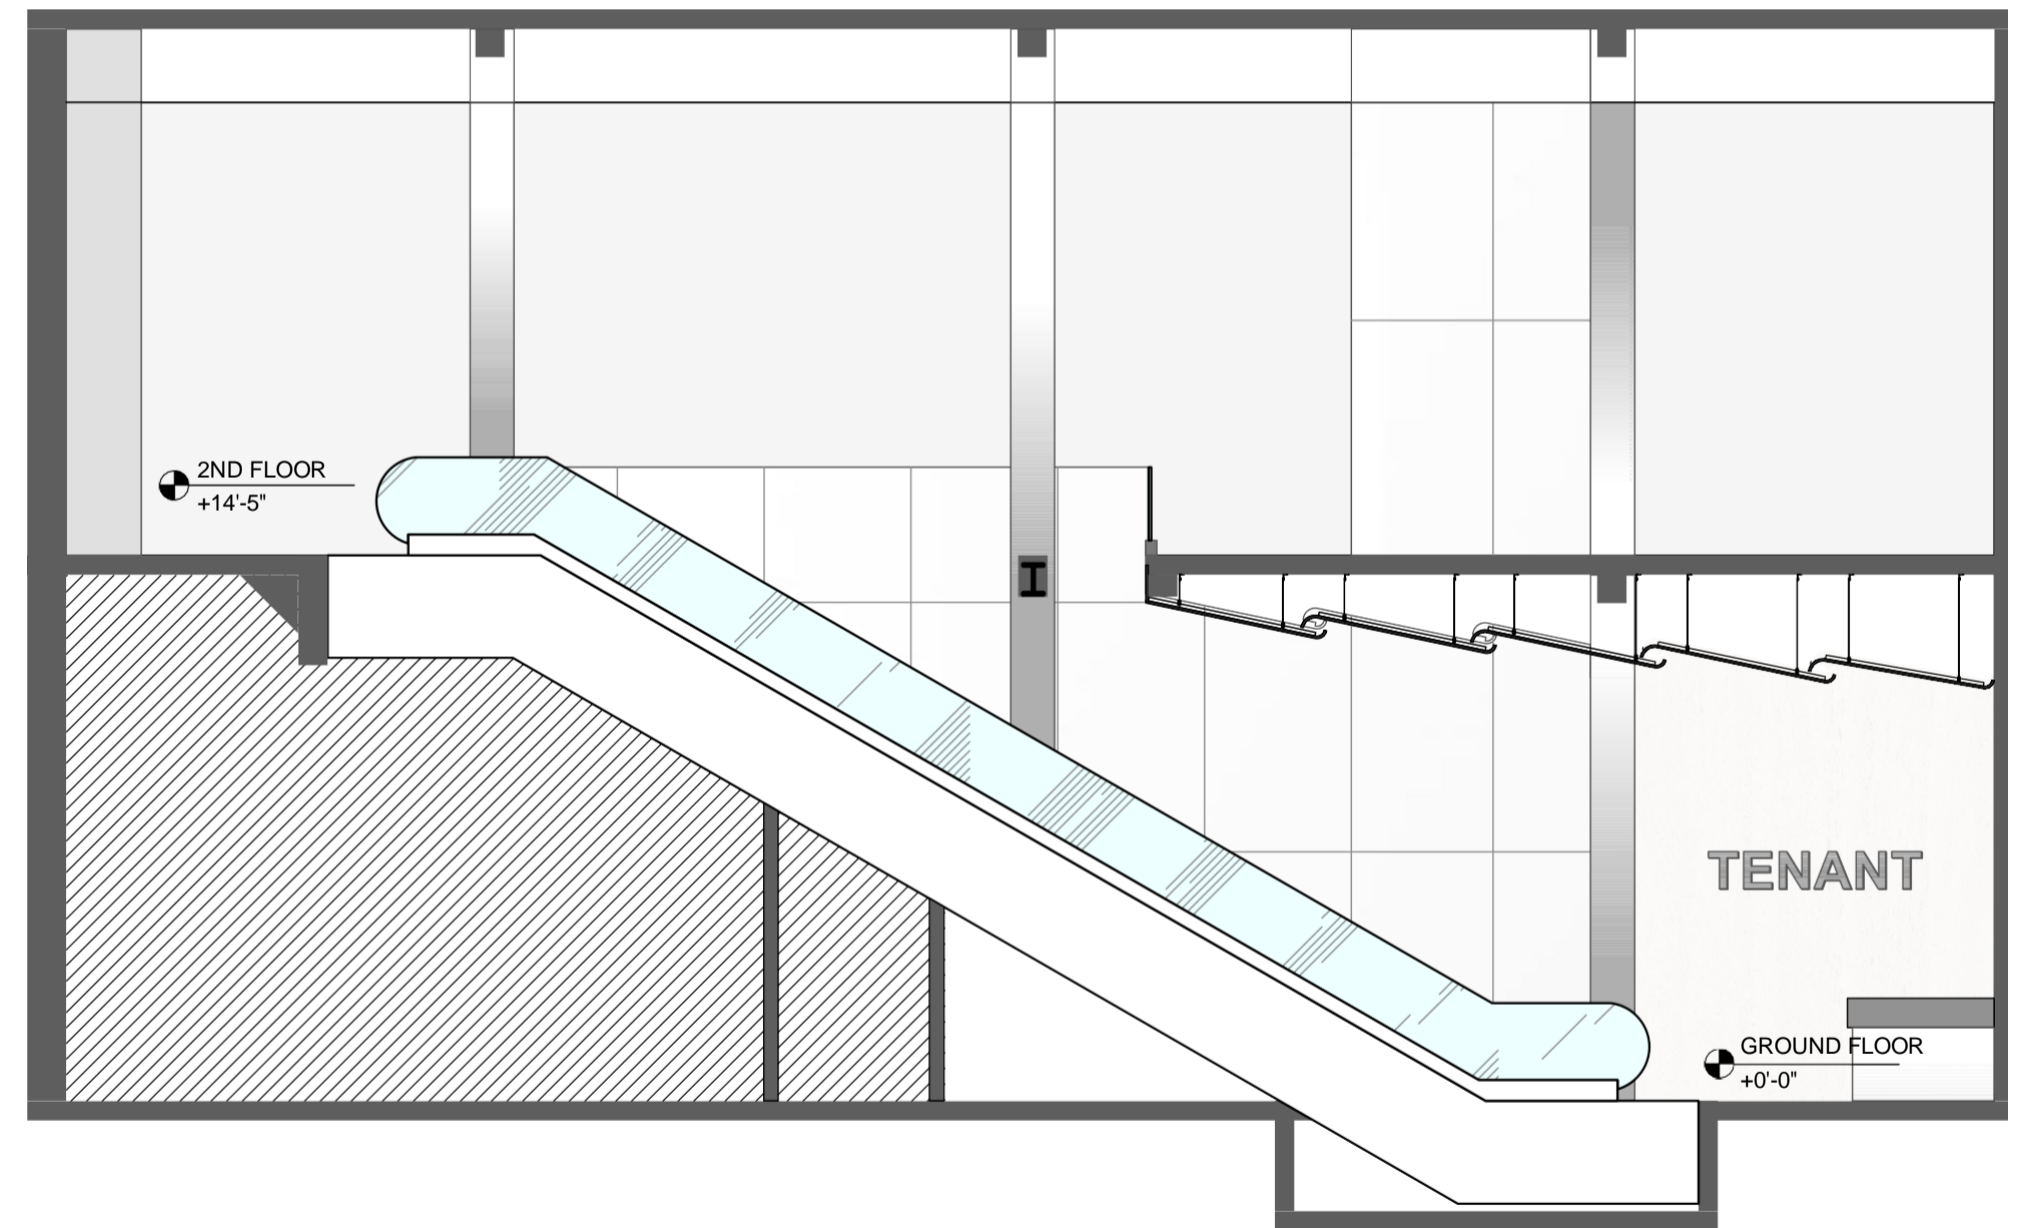

SECTION LOOKING NORTH